

STATE OF UTAH
DEPARTMENT OF NATURAL RESOURCES
DIVISION OF OIL, GAS AND MINING

FORM 3

AMENDED REPORT



APPLICATION FOR PERMIT TO DRILL		1. WELL NAME and NUMBER Whirlwind 2-18-3-2WH
2. TYPE OF WORK DRILL NEW WELL <input checked="" type="checkbox"/> REENTER P&A WELL <input type="checkbox"/> DEEPEN WELL <input type="checkbox"/>		3. FIELD OR WILDCAT NORTH MYTON BENCH
4. TYPE OF WELL Oil Well Coalbed Methane Well: NO		5. UNIT or COMMUNITIZATION AGREEMENT NAME
6. NAME OF OPERATOR NEWFIELD PRODUCTION COMPANY		7. OPERATOR PHONE 435 646-4825
8. ADDRESS OF OPERATOR Rt 3 Box 3630 , Myton, UT, 84052		9. OPERATOR E-MAIL mcrozier@newfield.com
10. MINERAL LEASE NUMBER (FEDERAL, INDIAN, OR STATE) 14-20-H62-6237	11. MINERAL OWNERSHIP FEDERAL <input type="checkbox"/> INDIAN <input checked="" type="checkbox"/> STATE <input type="checkbox"/> FEE <input type="checkbox"/>	
12. SURFACE OWNERSHIP FEDERAL <input type="checkbox"/> INDIAN <input type="checkbox"/> STATE <input type="checkbox"/> FEE <input checked="" type="checkbox"/>		
13. NAME OF SURFACE OWNER (if box 12 = 'fee') Leon E. Sprouse		14. SURFACE OWNER PHONE (if box 12 = 'fee') 4358908001
15. ADDRESS OF SURFACE OWNER (if box 12 = 'fee') P.O. Box 315, Neola, UT 84053		16. SURFACE OWNER E-MAIL (if box 12 = 'fee')
17. INDIAN ALLOTTEE OR TRIBE NAME (if box 12 = 'INDIAN')	18. INTEND TO COMMINGLE PRODUCTION FROM MULTIPLE FORMATIONS YES <input type="checkbox"/> (Submit Commingling Application) NO <input checked="" type="checkbox"/>	
19. SLANT VERTICAL <input type="checkbox"/> DIRECTIONAL <input type="checkbox"/> HORIZONTAL <input checked="" type="checkbox"/>		

20. LOCATION OF WELL	FOOTAGES	QTR-QTR	SECTION	TOWNSHIP	RANGE	MERIDIAN
LOCATION AT SURFACE	293 FSL 2330 FEL	SWSE	7	3.0 S	2.0 W	U
Top of Uppermost Producing Zone	660 FNL 1980 FEL	NWNE	18	3.0 S	2.0 W	U
At Total Depth	660 FSL 1980 FEL	SWSE	18	3.0 S	2.0 W	U

21. COUNTY DUCHESNE	22. DISTANCE TO NEAREST LEASE LINE (Feet) 293	23. NUMBER OF ACRES IN DRILLING UNIT 40
	25. DISTANCE TO NEAREST WELL IN SAME POOL (Applied For Drilling or Completed) 30	26. PROPOSED DEPTH MD: 8581 TVD: 13065
27. ELEVATION - GROUND LEVEL 5190	28. BOND NUMBER WYB000493	29. SOURCE OF DRILLING WATER / WATER RIGHTS APPROVAL NUMBER IF APPLICABLE 437478

Hole, Casing, and Cement Information

String	Hole Size	Casing Size	Length	Weight	Grade & Thread	Max Mud Wt.	Cement	Sacks	Yield	Weight
SURF	17.5	13.375	0 - 1500	54.5	J-55 ST&C	8.4	Varocem	240	3.33	11.0
							Varocem	210	1.9	13.0
I1	12.25	9.625	0 - 8416	40.0	N-80 Buttruss	11.5	Halliburton Premium , Type Unknown	659	3.53	11.0
							50/50 Poz	545	1.29	14.0
PROD	8.75	5.5	0 - 13065	20.0	P-110 Other	14.5	50/50 Poz	113	1.29	14.5
							50/50 Poz	1047	1.29	14.5

ATTACHMENTS

VERIFY THE FOLLOWING ARE ATTACHED IN ACCORDANCE WITH THE UTAH OIL AND GAS CONSERVATION GENERAL RULES

<input checked="" type="checkbox"/> WELL PLAT OR MAP PREPARED BY LICENSED SURVEYOR OR ENGINEER	<input checked="" type="checkbox"/> COMPLETE DRILLING PLAN
<input checked="" type="checkbox"/> AFFIDAVIT OF STATUS OF SURFACE OWNER AGREEMENT (IF FEE SURFACE)	<input type="checkbox"/> FORM 5. IF OPERATOR IS OTHER THAN THE LEASE OWNER
<input checked="" type="checkbox"/> DIRECTIONAL SURVEY PLAN (IF DIRECTIONALLY OR HORIZONTALLY DRILLED)	<input checked="" type="checkbox"/> TOPOGRAPHICAL MAP

NAME Don Hamilton	TITLE Permitting Agent (Star Point Enterprises, Inc.)	PHONE 435 719-2018
SIGNATURE	DATE 12/23/2013	EMAIL starpoint@etv.net
API NUMBER ASSIGNED 43013527620000	APPROVAL Permit Manager	

T3S, R2W, U.S.B.&M.

NEWFIELD EXPLORATION COMPANY



Well location, #2-18-3-2WH, located as shown in the SW 1/4 SE 1/4 of Section 7, T3S, R2W, U.S.B.&M., Duchesne County, Utah.

BASIS OF ELEVATION

SPOT ELEVATION LOCATED AT THE SOUTHEAST CORNER OF SECTION 20, T3S, R2W, U.S.B.&M. TAKEN FROM THE MYTON, QUADRANGLE, UTAH, DUCHESNE COUNTY, 7.5 MINUTE QUAD (TOPOGRAPHIC MAP) PUBLISHED BY THE UNITED STATES DEPARTMENT OF THE INTERIOR, GEOLOGICAL SURVEY. SAID ELEVATION IS MARKED AS BEING 5148 FEET.

BASIS OF BEARINGS

BASIS OF BEARINGS IS A G.P.S. OBSERVATION.

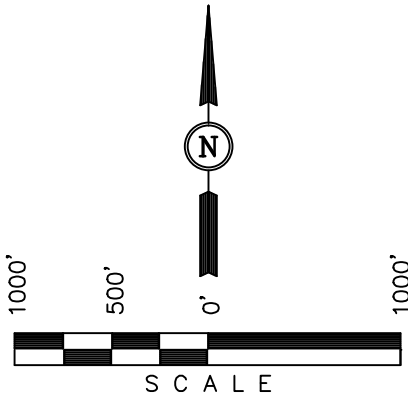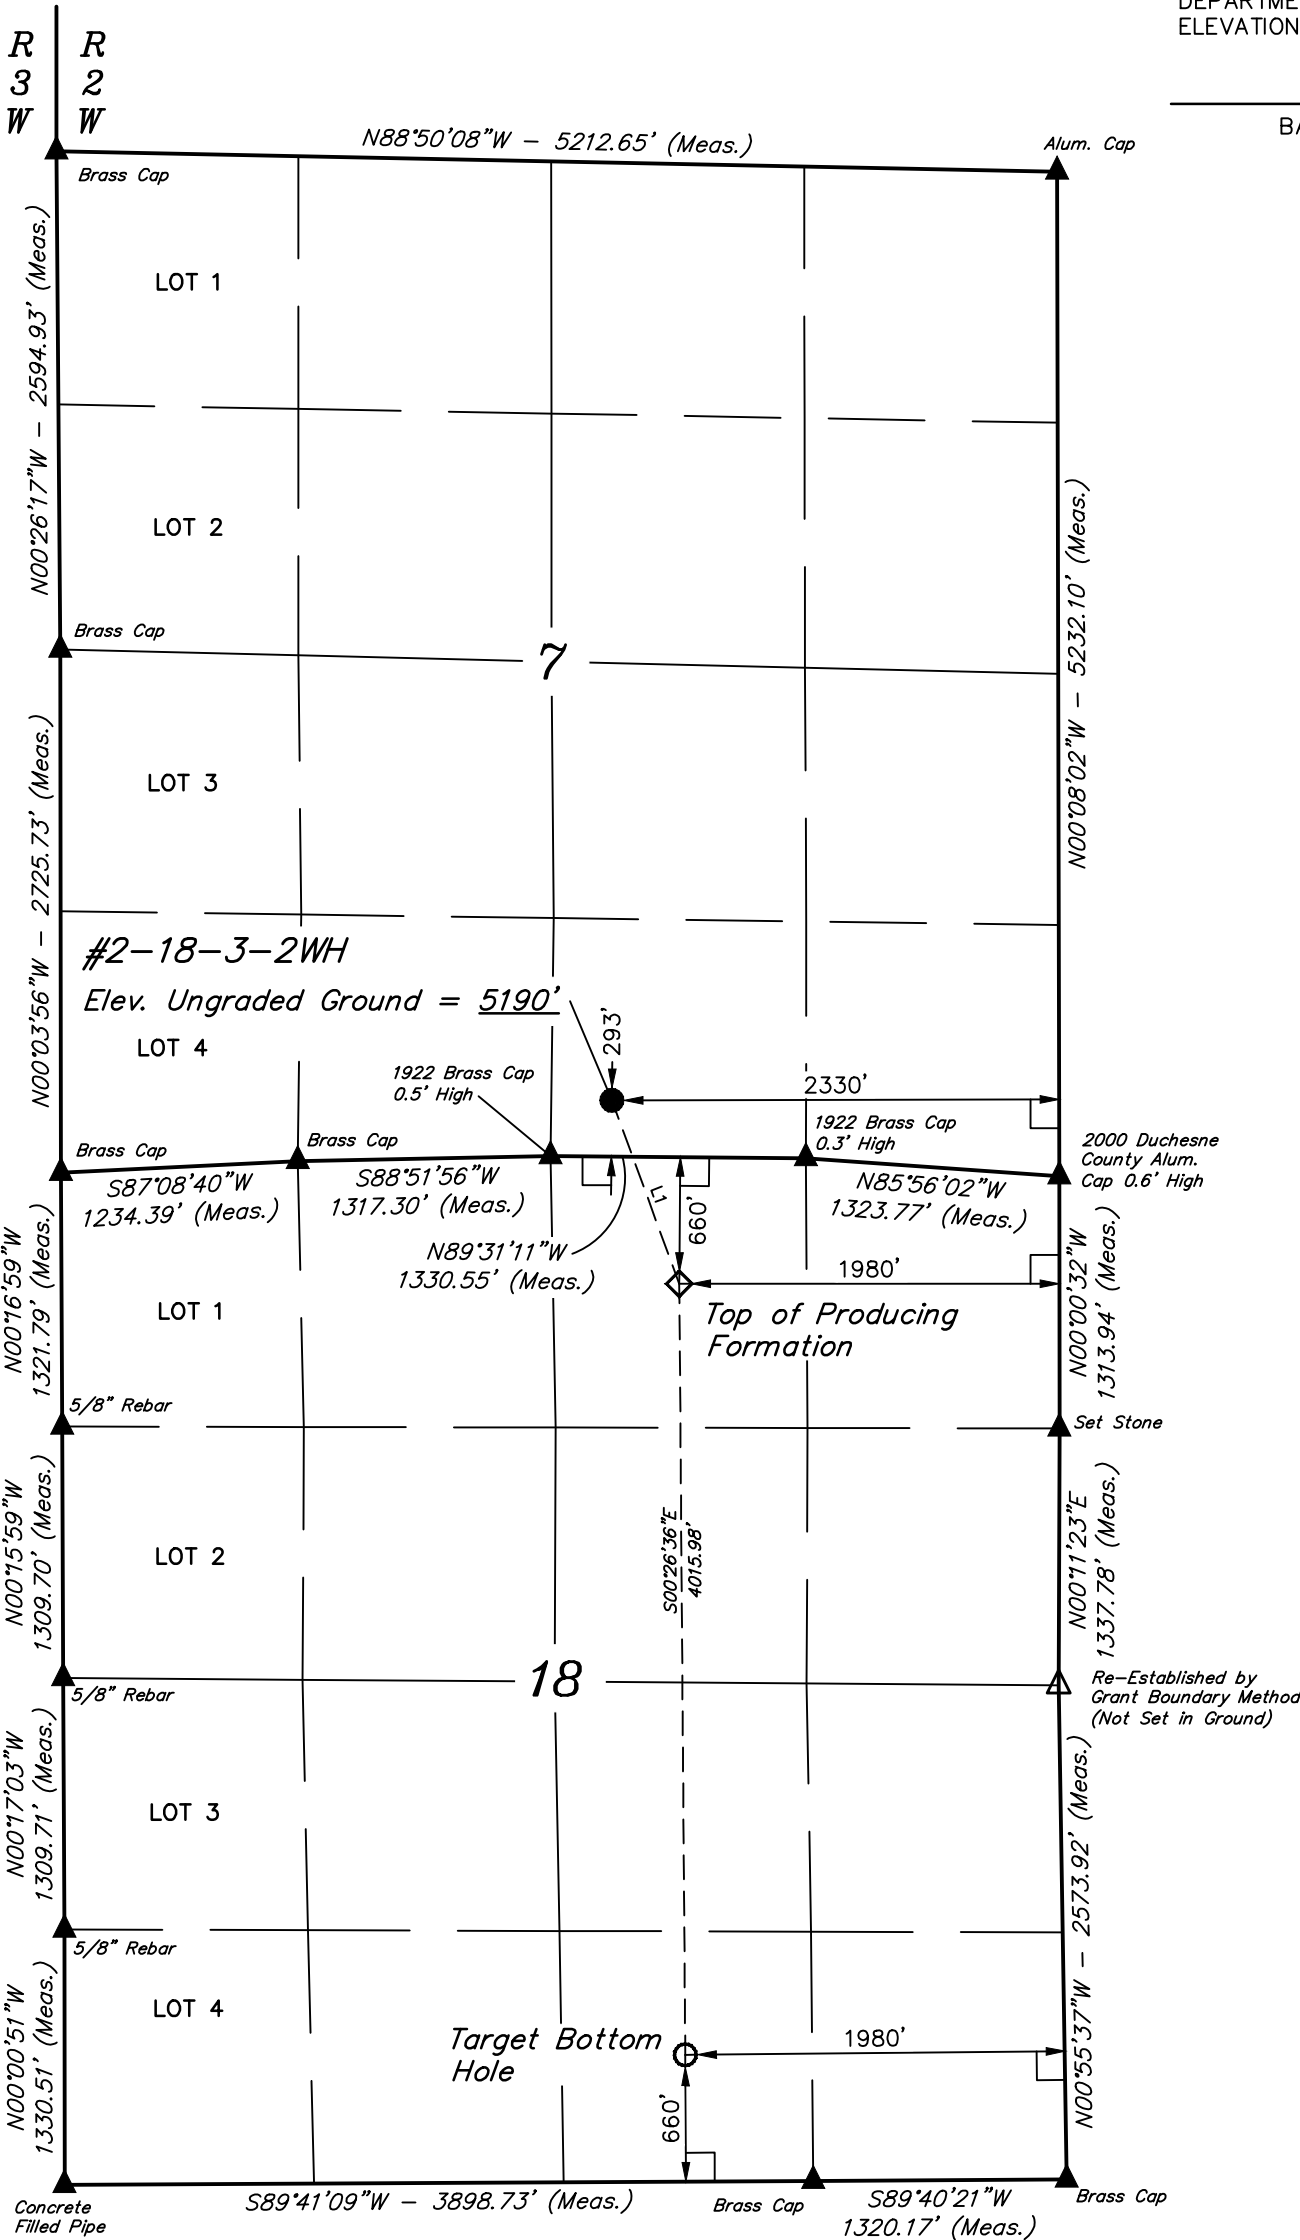

LEGEND:

- = 90° SYMBOL
- = PROPOSED WELL HEAD.
- = SECTION CORNERS LOCATED.
- = SECTION CORNERS RE-ESTABLISHED. (Not Set on Ground.)

LINE TABLE		
LINE	DIRECTION	LENGTH
L1	S20°10'10\"E	1018.08'

CERTIFICATE

THIS IS TO CERTIFY THAT THE ABOVE PLAT WAS PREPARED FROM FIELD NOTES OF ACTUAL SURVEYS MADE BY ME OR UNDER MY SUPERVISION AND THAT THE SAME ARE TRUE AND CORRECT TO THE BEST OF MY KNOWLEDGE AND BELIEF.

REGISTERED LAND SURVEYOR
REGISTRATION NO. 161319
STATE OF UTAH

UINTAH ENGINEERING & LAND SURVEYING
85 SOUTH 200 EAST - VERNAL, UTAH 84078
(435) 789-1017

SCALE 1" = 1000'	DATE SURVEYED: 04-25-13	DATE DRAWN: 06-19-13
PARTY M.A. C.K. C.A.G.	REFERENCES G.L.O. PLAT	
WEATHER HOT	FILE NEWFIELD EXPLORATION COMPANY	

NAD 83 (TARGET BOTTOM HOLE)	NAD 83 (TOP OF PRODUCING FORMATION)	NAD 83 (SURFACE LOCATION)
LATITUDE = 40°12'59.75" (40.216597)	LATITUDE = 40°13'39.43" (40.227619)	LATITUDE = 40°13'48.87" (40.230242)
LONGITUDE = 110°09'00.25" (110.150069)	LONGITUDE = 110°09'00.67" (110.150186)	LONGITUDE = 110°09'05.20" (110.151444)
NAD 27 (TARGET BOTTOM HOLE)	NAD 27 (TOP OF PRODUCING FORMATION)	NAD 27 (SURFACE LOCATION)
LATITUDE = 40°12'59.90" (40.216639)	LATITUDE = 40°13'39.58" (40.227661)	LATITUDE = 40°13'49.02" (40.230283)
LONGITUDE = 110°08'57.71" (110.149364)	LONGITUDE = 110°08'58.12" (110.149478)	LONGITUDE = 110°09'02.65" (110.150736)